





RECEIVED
21 JUL 1975
ANSD

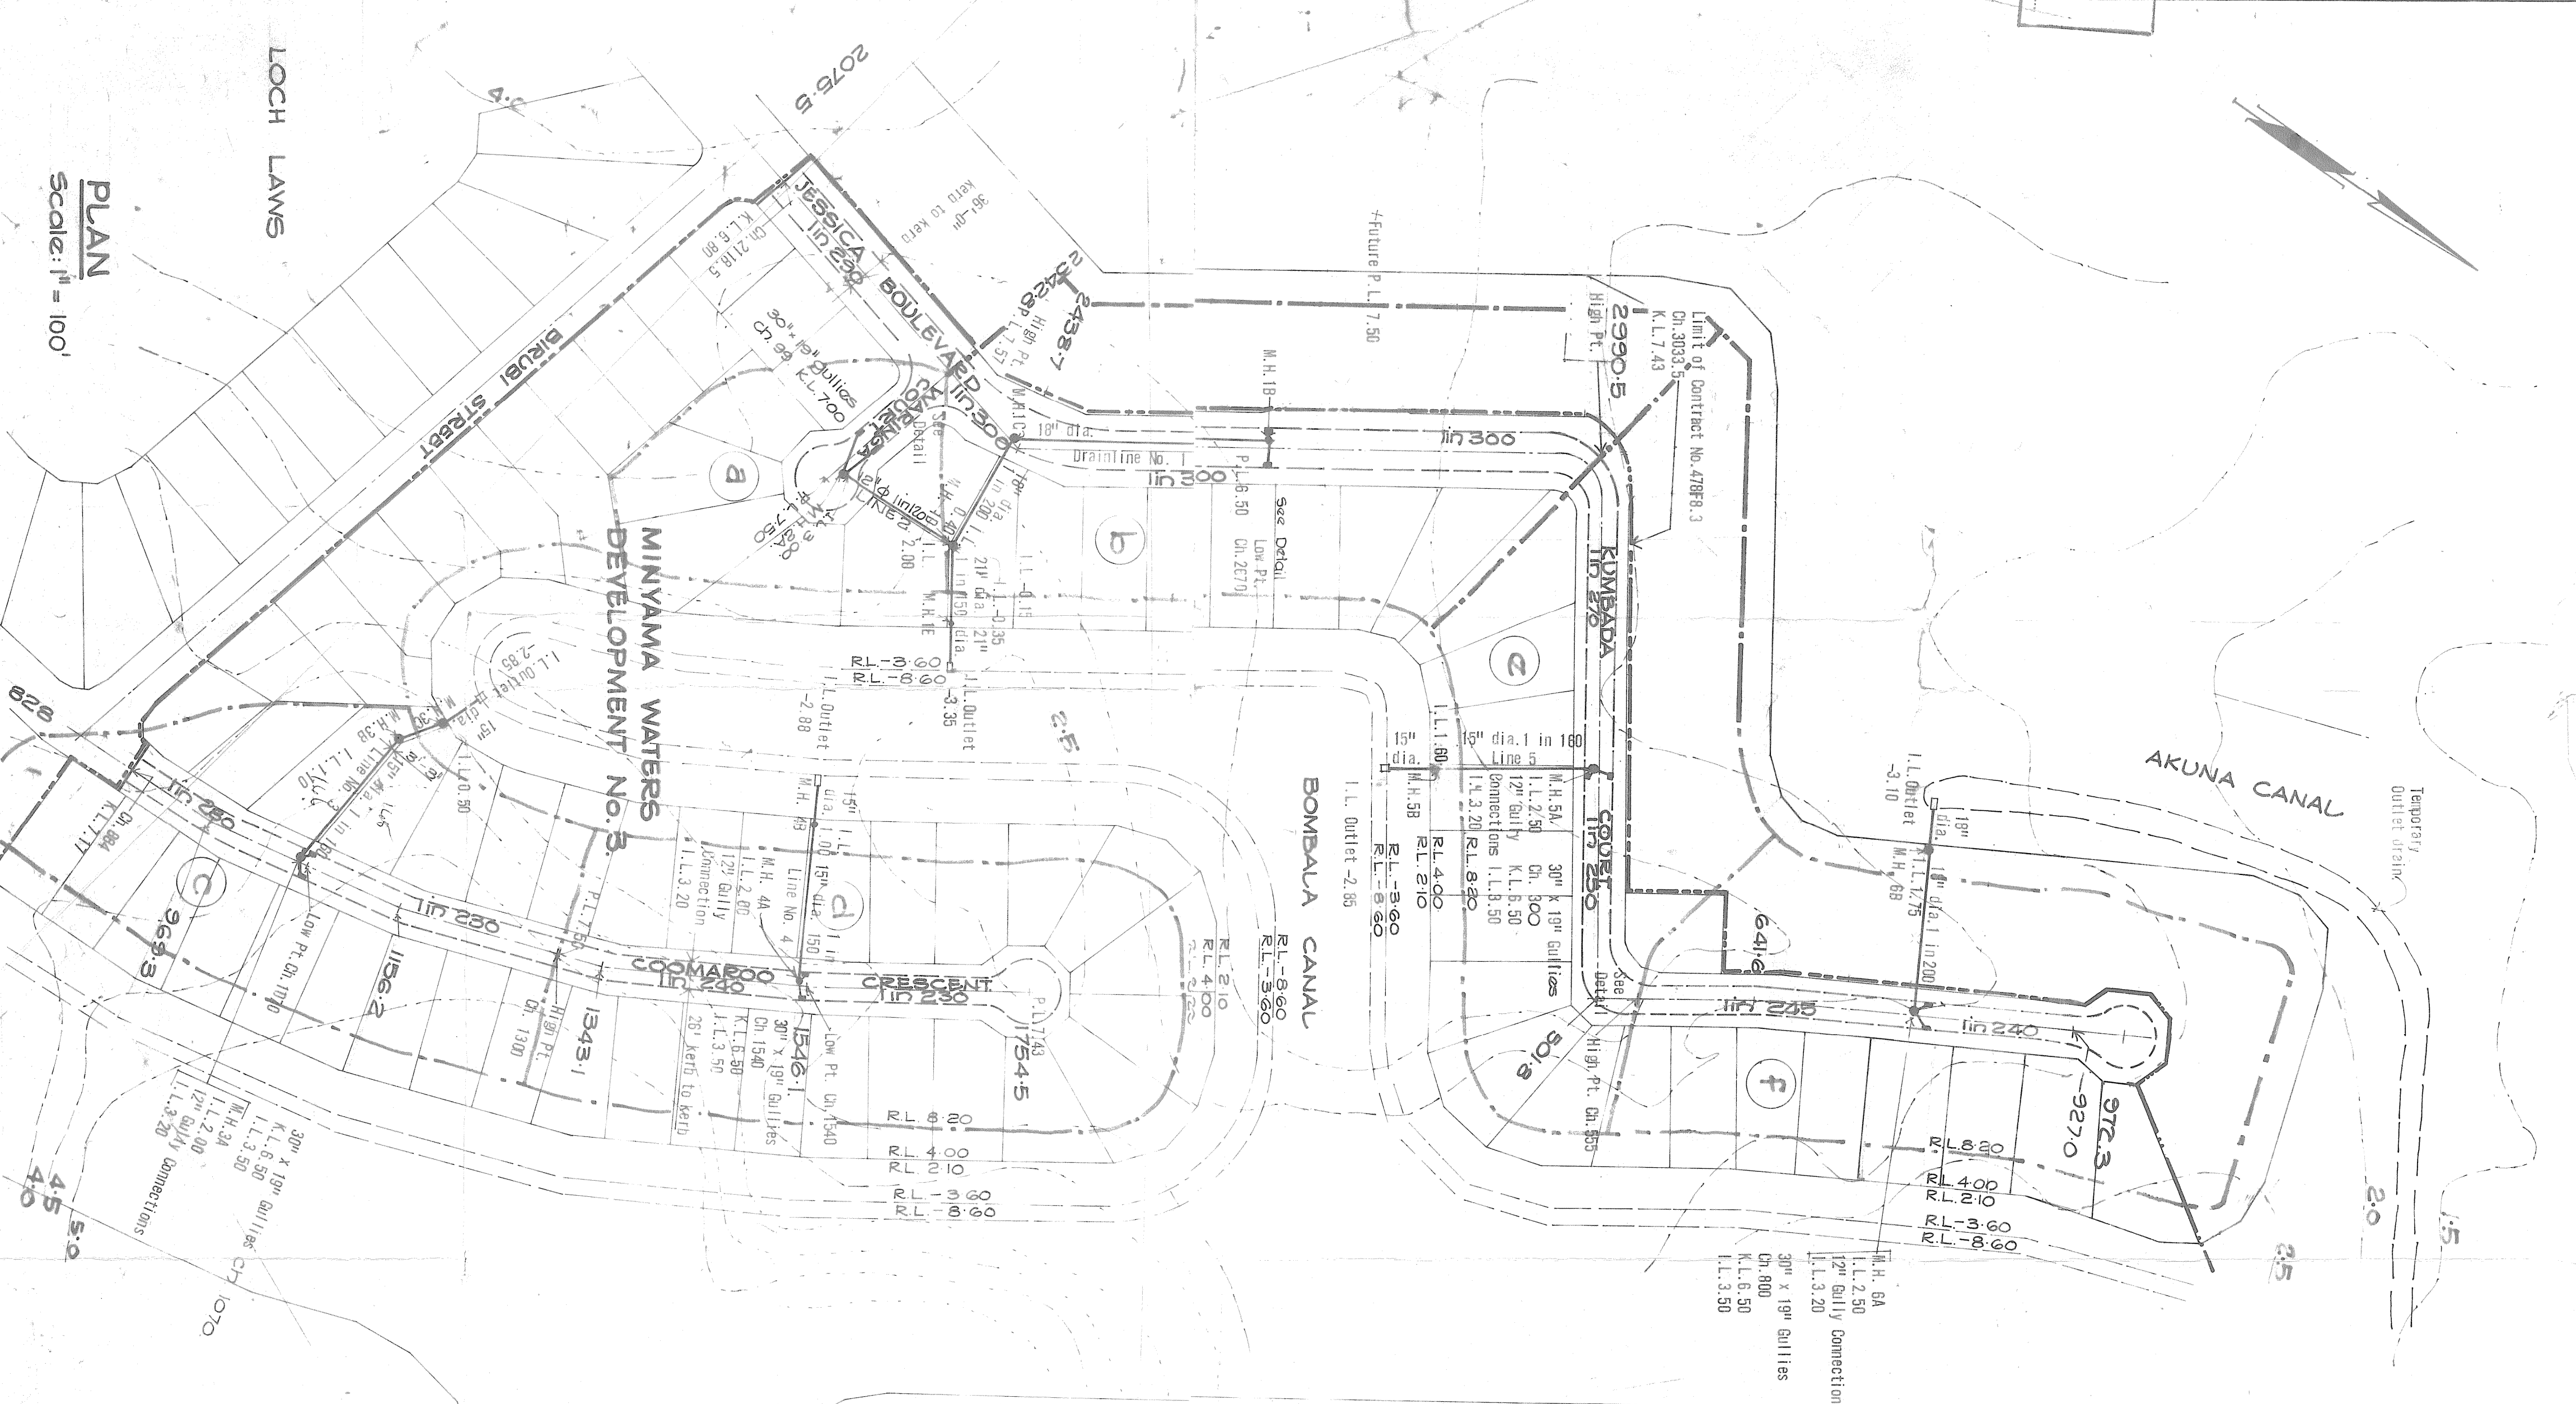


PLAN
Scale: 1" = 100'

CATCHMENT TABLE

CATCHMENT NUMBER	AREA (ACRES)	LINE NUMBER	LINK	DISCHARGE (CFS)
1	1.4	2	2A-10	2
2	4.1	1	1B-10	6
3	2.8	3	3A-Outlet	4
4	3.4	4	4A-Outlet	4
5	2.8	5	5A-Outlet	4
6	3.8	6	6A-Outlet	6

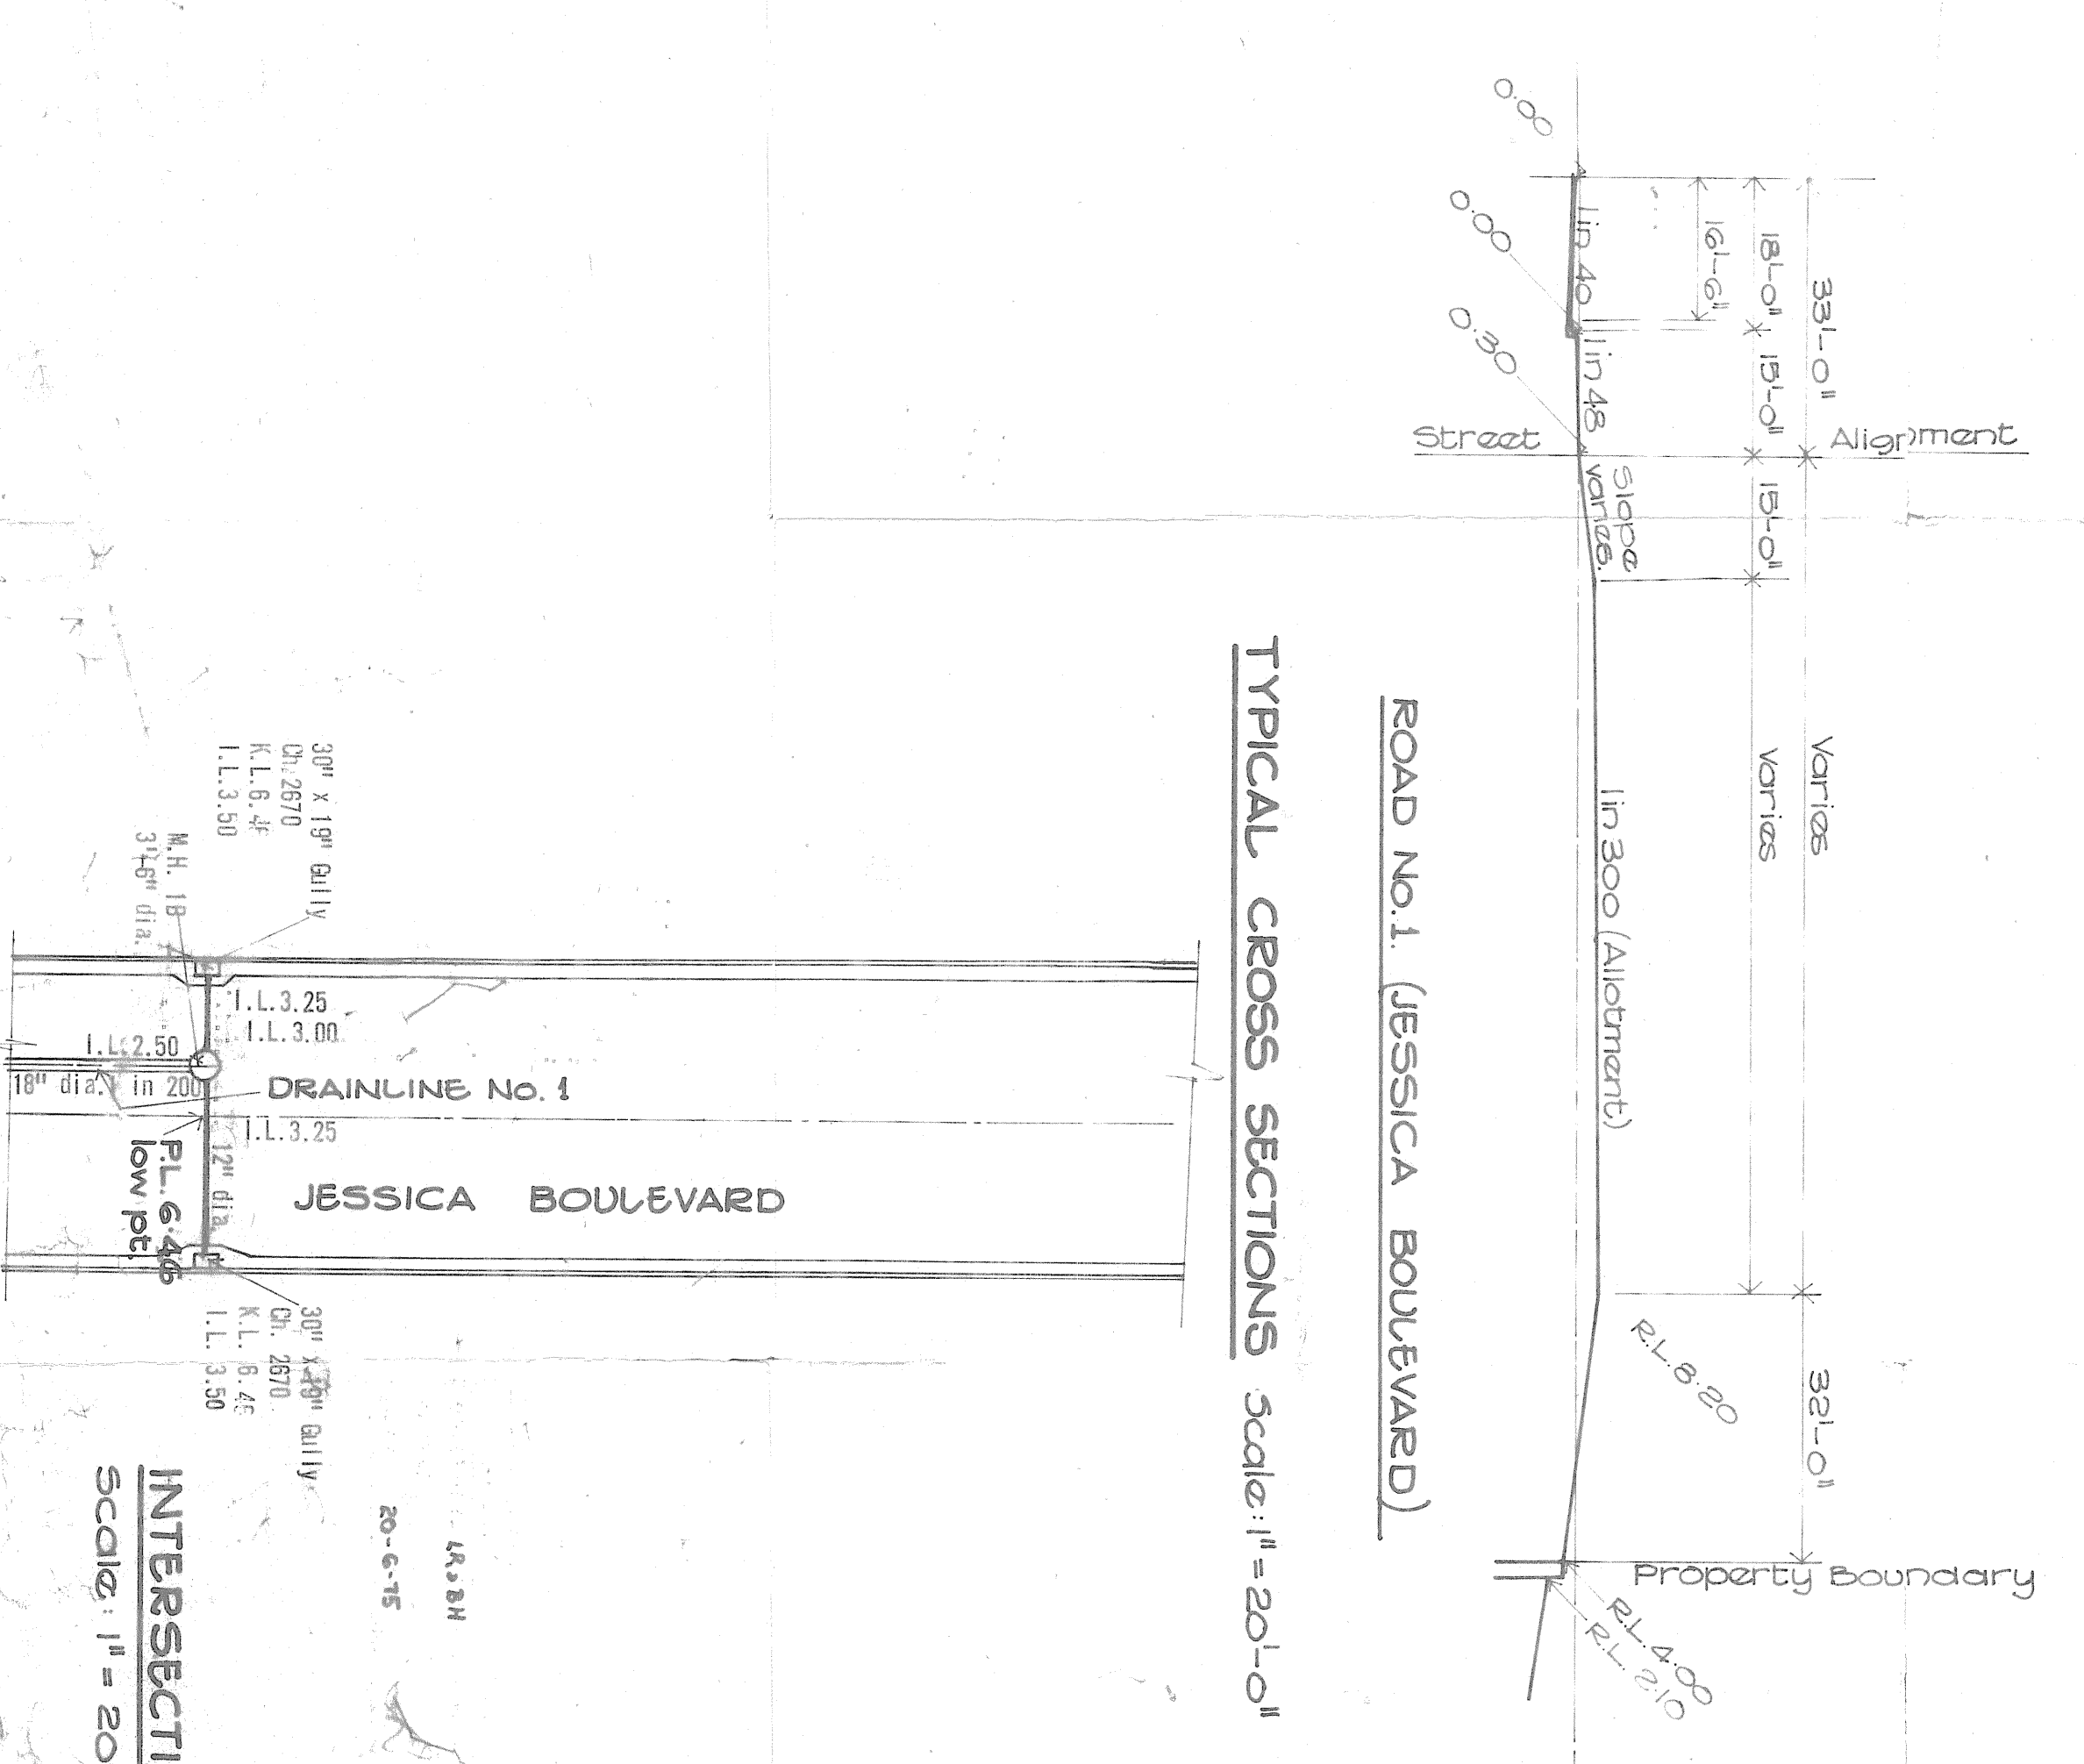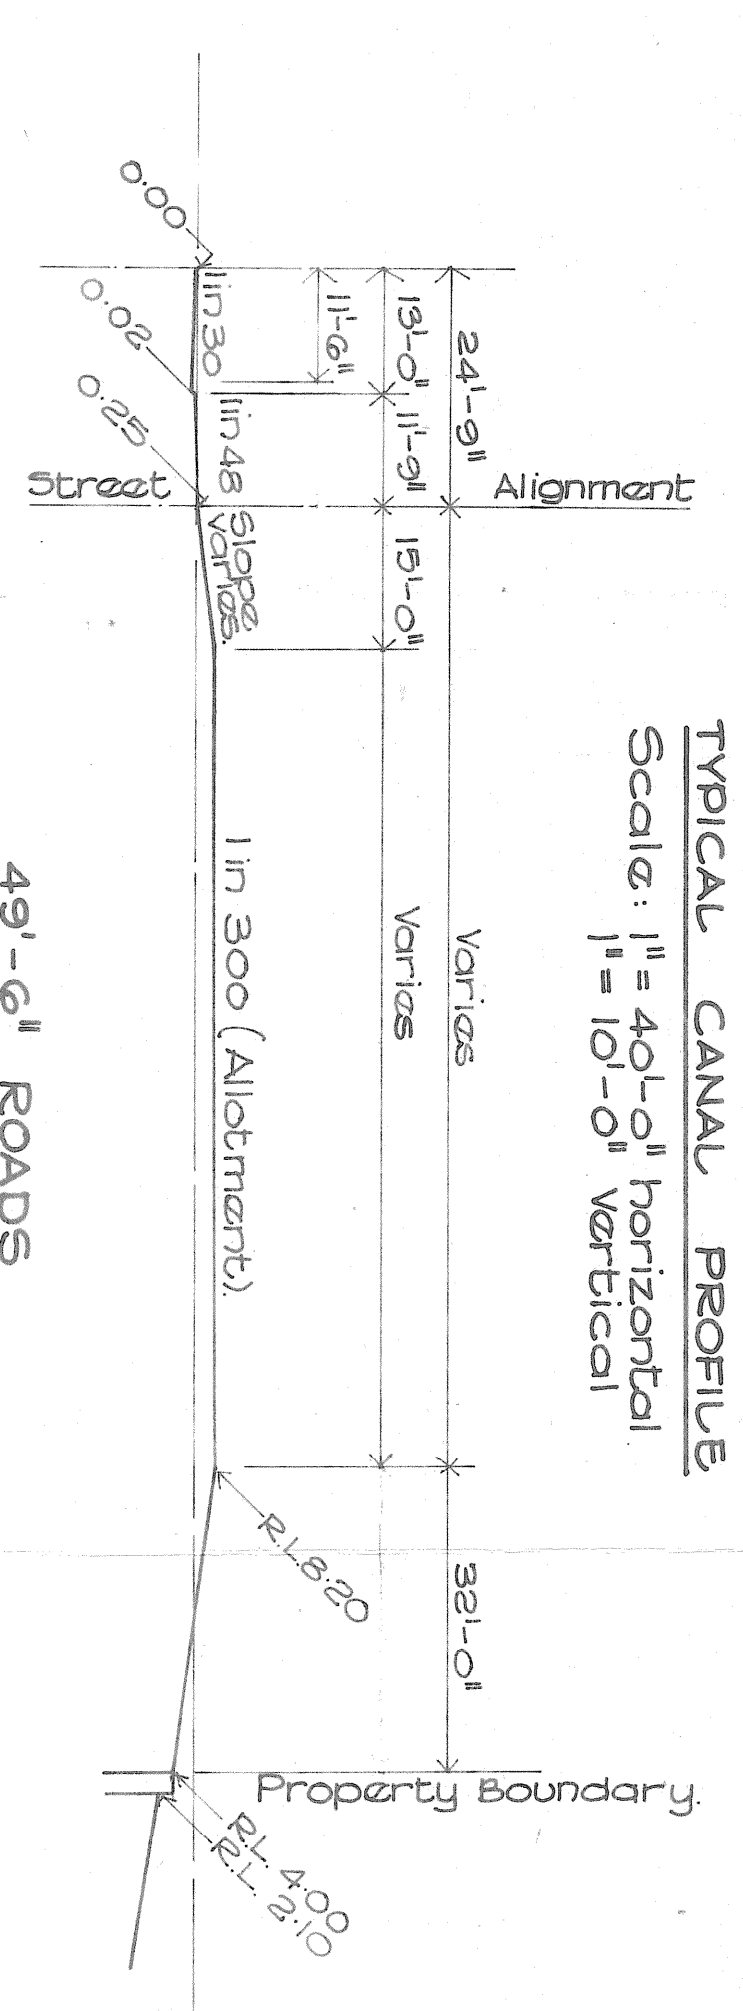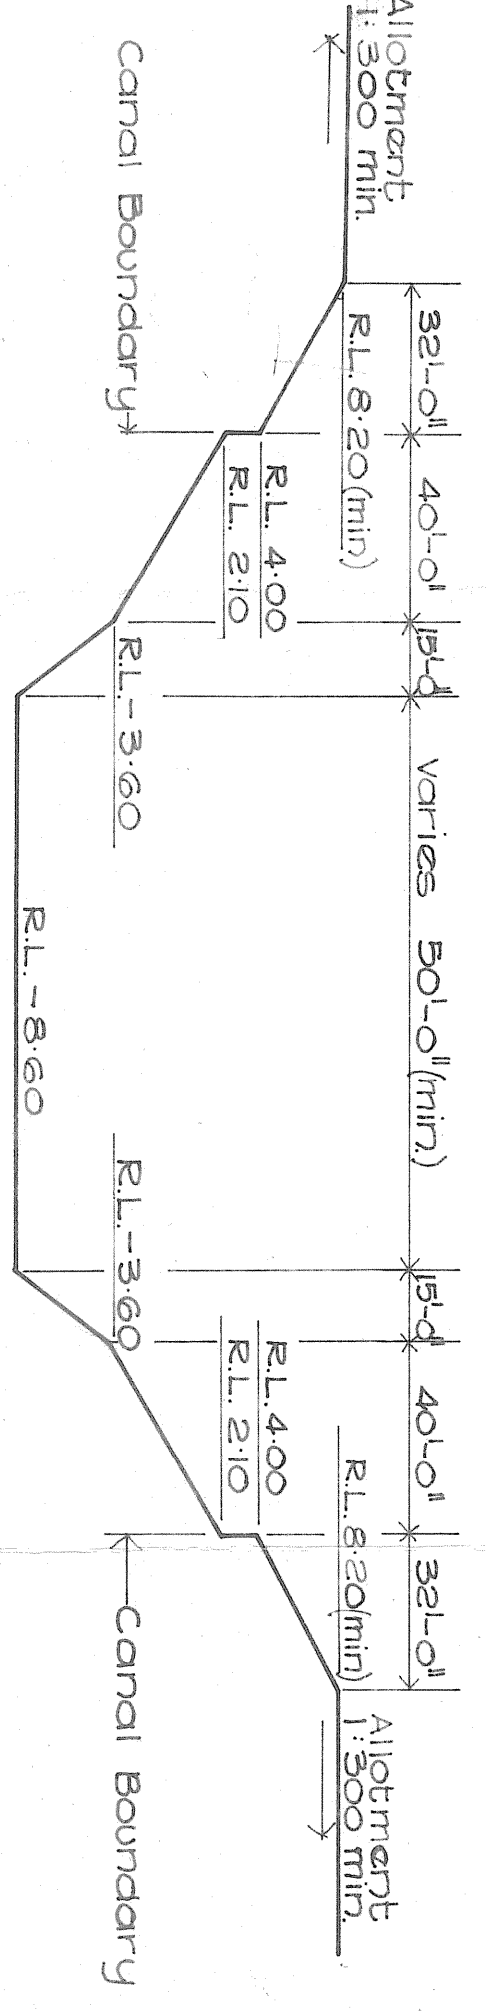

Limit of contract
No. 47BF6.3

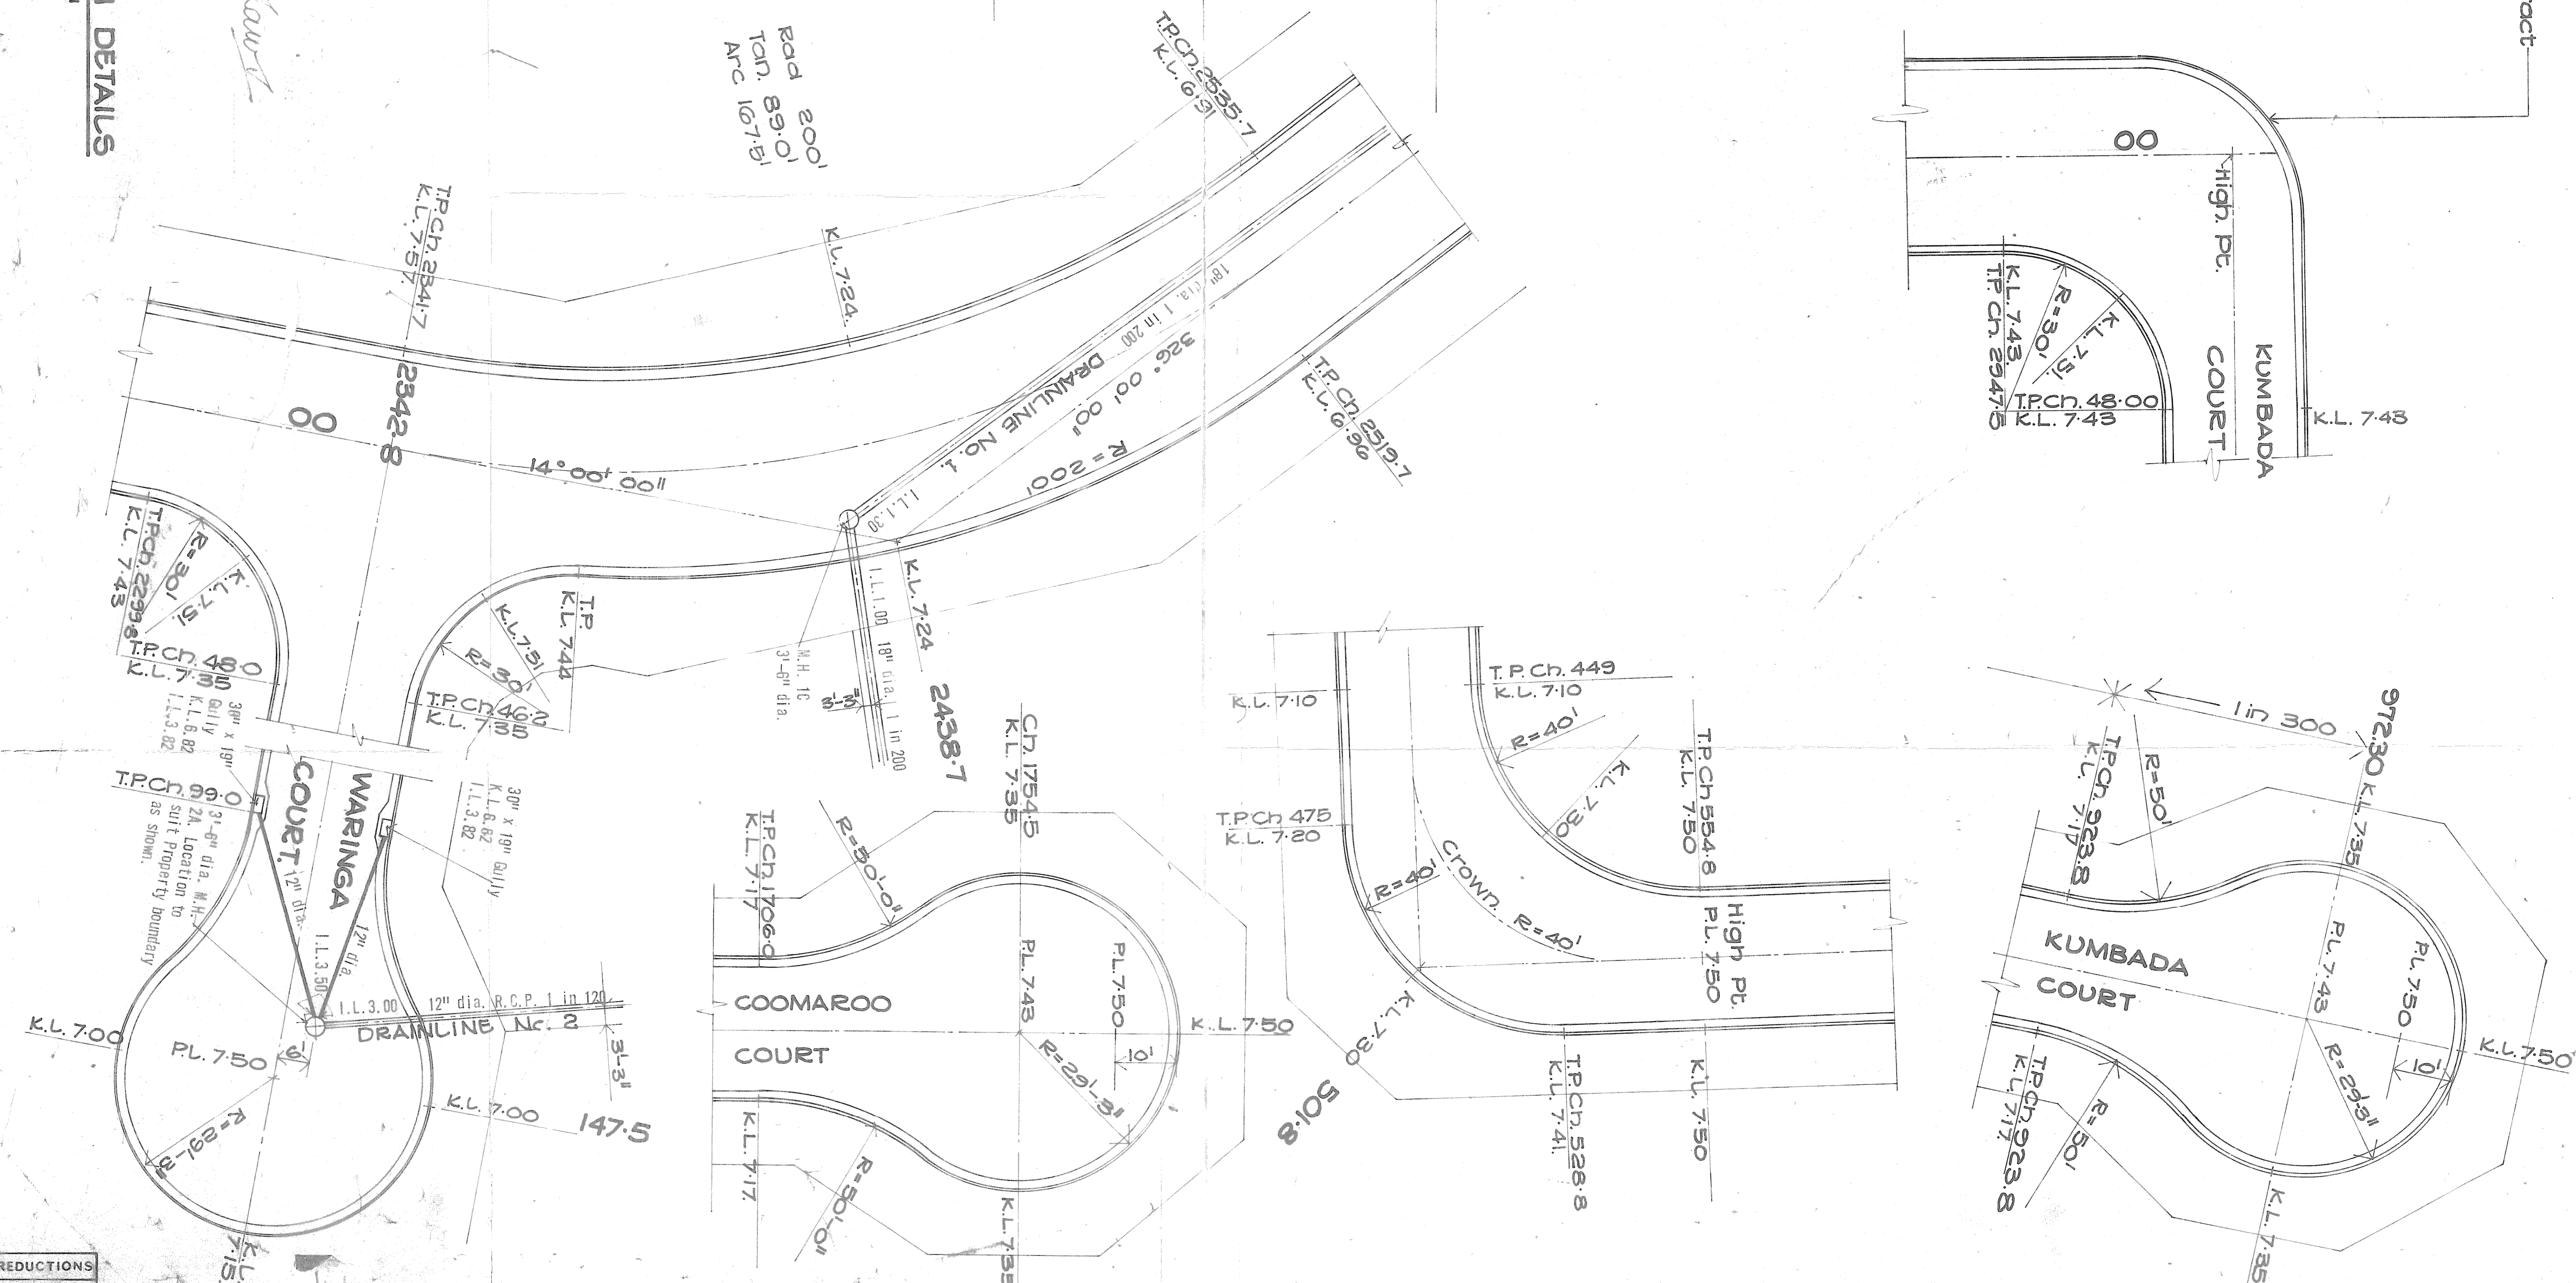

DATE	SIZE	NOTES	REVISIONS	DATE	BY	REVISIONS
7-9-74	1/4"	Final plan on Jessica Blvd. extended				
11-9-74	1/4"	Revised plan on Jessica Blvd. extended				
1-7-75	1/4"	Revised plan on Jessica Blvd. extended				

CARDINO & DAVIES Australia Pty. Ltd.
KAWANA ESTATES PTY. LTD.
MINIYAMA WATERS DEVELOPMENT
SUBDIVISIONAL ROADWORKS & DRAINAGE
PLAN CROSS SECTIONS & DETAILS

AGEA
ASSOCIATED CONSULTANTS

R. Kowit

REDUCTIONS
REVISIONS